C.F.A. Training College

FIELD SITE APPRAISAL AND SAMPLING BALLAN, VIC

Report E3517/1-AD August 1996

Coffey Partners International Pty Ltd
A.C.N. 003 692 019

Consulting Engineers, Managers and Scientists
Environment • Geotechnics • Mining • Water Resources



Coffey Partners International Pty Ltd

A.C.N. 003 692 019

Consulting Engineers, Managers and Scientists Environment • Geotechnics • Mining • Water Resources



E3517/1-AD MKSP:MW 7 August 1996

16 Church Street Hawthorn VIC 3122 Australia

PO Box 40 Kew VIC 3101 Australia

(03) 9853 0189 Telephone (03) 9853 3396

C.F.A. Training College **RMB 300 BALLAN VIC 3342**

Attention:

Dear Sir

RE: FIELD SITE APPRAISAL AND SAMPLING BALLAN, VIC

We are pleased to submit our report on the above project. Three copies are provided for your records. Your attention is drawn to the enclosed sheet "Important Information about your Environmental Site Assessment".

As requested, a copy of 32 photographs taken during the field investigations have also been dispatched under separate cover (refer E3517/1-AF dated 8 August, 1996).

Should you have any queries regarding the report or its findings, please contact the undersigned.

For and on behalf of

COFFEY PARTNERS INTERNATIONAL PTY LTD

Distribution:

Original held by Coffey Partners International Pty Ltd

1 copy

Coffey Partners International Pty Ltd Library

3 copies

C.F.A. Training College



i.



TABLE OF CONTENTS

				Page
1.0	TAITE	DUCTION		
1.0	INIKO	DUCTION		1
	1.1	Background		1
	1.2	Previous Investigations		1
2.0	STUDY	METHODOLOGY		1
	2.1	Objectives		1
	2.2	Scope of Work	1 V	1
3.0	INVES	TIGATION METHODS AND PROCEDURES		2
	3.1	Sampling Strategy		2
	3.2	In-Situ Soil Vapour Survey		2
	3.3	Soil Sampling Procedures		2
	3.4	Decontamination Procedures		3
	3.5	Soil Collection and Transfer		3
	3.6	Laboratory Testing		3
	3.7	Quality Assurance/Quality Control (QA/QC)		4
4.0	RESUL	TS OF FIELD AND LABORATORY PROGRAM		5
	4.1	Surface Conditions		5
	4.2	Sub-Surface Conditions		5
	4.3	Soil Vapour Survey		6
	4.4	Laboratory Results		7
5.0	DISCU	SSION AND CONCLUSIONS		8
REF	ERENCE	CS .		10

Important Information about your Environmental Site Assessment

ii.



TABLES

- 3-1 Summary of Samples Selected for Analysis (4 pages)
- 3-2 Laboratory Analytical Methods (4 pages)
- 4-1 Generalised Soil Profile Conditions (6 pages)
- 4-2 Adopted Soil Vapour Concentration Categories (6 pages)
- 4-3 Summary of PID In-situ and Headspace Results (7 pages)

FIGURES

- 1 Locality Plan
- 2 Site Plan
- 3 Test Pit Sampling Locations
- 4 Extent of Sludge Beneath Scoria Cover

APPENDICES

- A Borehole Logs

 Descriptive Terms Soil and Rock (1 page)

 Graphical Symbols Soil and Rock (1 page)

 Soil Classification (1 page)

 Borehole Logs (20 pages)
- B Summary of Soil Petroleum Hydrocarbon Results (1 page)
- C NATA Certified Laboratory Results (3 pages)

1.



1.0 INTRODUCTION

1.1 Background

This report presents the findings of an environmental site investigation undertaken by Coffey Partners International Pty Ltd at the C.F.A. Training College, Ballan VIC (refer Figure 1). The investigation was commissioned by

(Local Purchase Order LP-127960) following the submission of our proposal EP3591/1-AA dated 11 July, 1996.

The investigations were undertaken to provide C.F.A. Training College with assistance in the delineation of former buried sludge pits which were used for flammable liquids fire training.

1.2 Previous Investigations

Excerpts from an environmental investigation conducted by Diomedes & Associates Pty Ltd in June 1996 (Diomedes, 1996) indicated the subsurface conditions for the area under investigation (refer Figure 2) generally comprised 0.1m to 0.8m of surface fill overlying silty clay, silty and gravelly clays overlying basalt. No groundwater was encountered during the investigation and the test bores were all terminated at refusal on the underlying basalts.

Soil vapour investigations reported by Diomedes (1996) indicated the presence of volatile hydrocarbons particularly in the vicinity of borehole BH3 (refer Figure 3).

2.0 STUDY METHODOLOGY

2.1 Objectives

The objectives of this study were to:

- delineate former buried sludge pits which were reportedly present on the site;
- assess the contaminant distribution within the soil profile in the vicinity of the sludge pits.

2.2 Scope of Work

The scope of work undertaken during the course of this assessment included:

- test-pit excavation;
- visual and olefactory observations;
- in-situ soil vapour survey;

2.



- soil sampling;
- a laboratory analytical program;
- data interpretation and reporting of results.

3.0 INVESTIGATION METHODS AND PROCEDURES

3.1 Sampling Strategy

Soil sampling locations were selected in the field following discussions with the C.F.A. Training College. Anecdotal reports suggested the sludge from the former pits was scraped up and dumped in a more recent excavation between the sludge pits and the golf course. Test pits TP1, TP2, TP3 and TP4 (refer Figure 3) did not reveal any evidence of this disposal pit and in accordance with directions, attention was focussed in the former sludge pit area which was visually contaminated.

3.2 In-Situ Soil Vapour Survey

A portable MicroTIP photoionisation detector (PID) was used to screen the site for the presence of fuel vapours in the soil during excavation of each test pit. The PID gives a reading of the total concentration of ionisable volatile organic compounds (VOC) and was calibrated against a standard benzene reference gas. PID headspace measurements were also undertaken on duplicate soil samples. A summary of PID results are presented in Table 4-3.

3.3 Soil Sampling Procedures

Fieldwork was undertaken by a Coffey Environmental Scientist on 17 July, 1996. Twenty test pits (refer Figure 3) were excavated using a backhoe and soil samples were collected from 7 test pits; TP1, TP5, TP6, TP8, TP12, TP13 and TP14. Test pits were located on the basis of the inferred positions of the former sludge pits. The road between these pits was used as a major reference point.

Soil types were described in the field and logs of all test pits/excavations are provided in Appendix A together with explanatory sheets defining descriptive terms used on the logs.

Sample locations were chosen on the basis of visual observation of residual sludge and insitu PID readings. All samples were collected in duplicate in accordance with standard Coffey environmental protocols.

3.



At the completion of the day's sampling activities, duplicate jar samples were subjected to PID headspace measurement as a further screen for volatile organic compounds. It should be noted that these headspace measurements provide depth specific screening data in contrast to the in-situ PID measurements which reflect cumulative changes in volatile organic concentrations over the full profile depth. A summary of the PID headspace results are presented in Table 4-3.

3.4 Decontamination Procedures

Decontamination of sampling equipment was completed in accordance with the Coffey Environmental Field Procedures and comprised:

- removal of encrusted material;
- wash with Decon 90 detergent cleaning solution;
- rinse with potable water;
- final rinse with deionised water.

3.5 Sample Collection and Transfer

Following collection, samples were transferred to glass jars (250ml) and immediately sealed. Samples for volatile analysis were collected in 20ml VOA vials, sealed with a teflon seal and crimped closed. All sample containers were labelled, placed in eskys with ice packs and then dispatched to the laboratory for analysis under chain-of-custody conditions.

3.6 <u>Laboratory Testing</u>

Of the 12 samples collected, 10 individual samples were dispatched for limited analyses comprising total petroleum hydrocarbons (TPH) and volatile aromatic hydrocarbons (benzene, toluene, ethyl benzene and xylenes (BTEX)), i.e. visually observed sludge samples collected from TP6, TP8 and TP12 at shallow depth were characterised whilst the remainder of the samples tested were collected from the natural soil profile. A summary of the samples selected for analysis is presented in Table 3-1.

Samples were analysed by NATA registered National Analytical Laboratories (NAL). Analytical methods were based on VICEPA and USEPA standard methods and are given in Table 3-2. Laboratory detection limits were set at or below background levels wherever possible in accordance with VicEPA protocols.



TABLE 3-1
SUMMARY OF SAMPLES SELECTED FOR ANALYSIS

Location	Sample No	Depth (m)	Soil Type *	Analysis (TRIL PEEX)
		L		(TPH, BTEX)
TP1	TP1-0.3-P	0.3	N (topsoil)	*
TP5	TP5-0.3-P	0.3	F (sludge)	
	TP5-0.8-P	0.8	N (clay)	*
TP6	TP6-0.3-P	0.3	F (sludge)	*
	TP6-0.8-P	0.8	N (clay)	*
TP8	TP8-0.6-P	0.6	F (sludge)	*
	TP8-1.0-P	1.0	N (clay)	*
TP12	TP12-0.7-P	0.7	F (sludge	*
	s ·		contaminated soil)	
, , , , , , , , , , , , , , , , , , , ,	TP12-1.1-P	1.1	N (clay)	*
TP13	TP13-0.3-P	0.3	F (sludge)	
	TP13-1.0-P	1.0	N (clay)	*
TP14	TP14-0.2-P	0.2	N (topsoil)	*

^{*} F=Fill; N=Natural

TABLE 3-2
LABORATORY ANALYTICAL METHODS

% Moisture	VICEPA Chemical Analysis Polluted Soils Nov. 1981 No. 4
BTEX	NAL E106 (GC:Headspace)
Total Petroleum Hydrocarbons (TPHs)	NAL E104.52, E104.12 (GC:PID)

3.7 Quality Assurance/Quality Control (QA/QC)

Work on this project was completed in accordance with standard Coffey QA/QC procedures which specify sampling protocols, number and type of sample containers per sampling location, sample preservation methods, approved holding times, sample identification codes, QC sample requirements and chain of custody documentation procedures.

All samples were collected in duplicate with the duplicates being held in Coffey cold storage for subsequent analysis should the need arise. One equipment wash blank from the final rinse water used during decontamination of sampling equipment was also collected. A trip blank, which consisted of "clean" deionised water and used to document whether the primary samples were exposed to ambient volatile contaminant concentrations during sample transport and/or in the

5.



laboratory was also collected. Due to budget constraints, however, no field QC samples were submitted for analysis although all field QC samples have been retained in storage for analysis if required.

The analytical laboratory also completed an internal QC program comprising blanks, duplicates, and recoveries on 5% of samples tested and these results are presented in Appendix C. Results generally demonstrated an acceptable agreement between duplicate pairs and acceptable recoveries between spiked samples.

On the basis of these results, it is considered that the analytical methods adopted by the laboratory and the results on the field samples can be taken as quantitative.

4.0 RESULTS OF FIELD AND LABORATORY PROGRAM

4.1 Surface Conditions

The area under investigation (refer Figure 2) contains 2 sludge pits where flammable liquid fire training was undertaken. Anecdotal reports suggests that a black diesel sludge covered this whole area until about 1989. Review of aerial photos, held by CFA Ballan, revealed significant spillage at the eastern end of the pits toward the golf course (refer Figure 3).

In about 1990, the spillage area and sludge pits were covered with approximately 0.3m of scoria fill, which could be seen on the aerial photos as having been dumped on the former roadway located between the sludge pits. In some places a superficial covering of clay was also reportedly used to level lower lying areas so that mowing of grass could be undertaken with greater ease. The site is currently well grassed.

4.2 Subsurface Conditions

The Geological Survey of Victoria 1:63,360 Ballarat Sheet, maps the site as Quaternary Olivine Basalts. The current investigation confirmed the published geology. Generally 1 m to 2 m of residual clay overlies basalt rock, the maximum depth of residual clay being 2.2 m at TP6. A summary of soil profile conditions found at the site where scoria cover exists is presented in Table 4-1, below.

6.



TABLE 4-1 GENERALISED SOIL PROFILE CONDITIONS

Soil	Depth to Top	Thickness	Material					
Unit	of Layer (m)	(m)	Description					
1	0	0.1 - 0.6	SCORIA FILL; SANDY GRAVEL: fine to coarse					
	2		grained, red, fine to coarse grained sand with some					
			medium plasticity red clay.					
2	0.1 - 0.6	0.002 - 0.4	BLACK HYDROCARBON SLUDGE: appears as a					
			thin layer (ranging from 2mm to 0.1m) on the					
	g g		surface of the underlying topsoil or mixed with					
			soil over a specific interval (up to 0.4m).					
3	0.102 - 1.0	0.1 - 0.2	TOPSOIL; SILTY CLAY: medium plasticity,					
	H		brown. Black hydrocarbon sludge, where it					
			occurs, usually associated with the surface of this					
			unit.					
4	0.2 - 1.2	0.1 - 0.2	SUBSOIL; SILTY CLAY: medium plasticity, grey					
,,,			to grey-brown, may comprise predominantly					
		20	rounded buckshot gravel (2 to 5mm) with					
			clay(CLAYEY SANDY GRAVEL)					
5	0.3 - 1.4	Not penetrated	SILTY CLAY: high plasticity, yellow-grey to					
			yellow-brown, mottled orange-yellow. Residual					
			clay formed on basalt.					

4.3 Soil Vapour Survey

Soil PID headspace results have been compared with standard investigation thresholds summarised in Table 4-2. PID in-situ and soil headspace results are tabulated in Table 4-3.

TABLE 4-2
ADOPTED SOIL VAPOUR CONCENTRATION CATEGORIES

Rating	Concentration Range (ppm)
Negligible	0 - 20
Low	21 - 60
Moderate	61- 300
Significant	>300



TABLE 4-3
SUMMARY OF PID IN-SITU SOIL AND HEADSPACE RESULTS

Location	Test Type*	Depth (m)	Duration (mins)	Background (ppm)	Last Reading (ppm)
TP1	ВН	0.3	1-2	0.0	0.0
	HS	0.3	1-2	0.0	0.0
TP5	ВН	0.3	1-2	0.0	0.0
	HS	0.3	1-2	0.0	0.0
	HS	0.8	1-2	0.0	0.0
TP6	BH	0.4	0.0	0.0	0.0
	HS	0.3	1-2	0.0	0.0
	HS	0.8	1-2	0.0	0.0
TP8	ВН	0.6	1-2	0.0	2.6
	HS	0.6	1-2	0.0	23.4
	HS	1.0	1-2	0.0	1.4
TP9	ВН	0.4	1-2	0.0	0.0
TP12	ВН	0.4	1-2	0.0	3.5
	HS	0.7	1-2	0.0	25.8
	HS	1.1	1-2	0.0	1.2
TP13	ВН	0.3	1-2	0.0	7.2
	HS	0.3	1-2	0.0	30.9
	HS	1.0	1-2	0.0	2.0
TP14	ВН	0.3	1-2	0.0	2.3
	HS	0.2	1-2	0.0	0.0

^{*} BH=in-situ soil vapour measurement; HS=headspace sample measurement

PID in-situ and headspace results across the site were negligible except for headspace results for samples collected from TP8 at 0.6m depth, TP12 at 0.7m depth and TP13 at 0.3m depth where minor concentrations of total ionisable organic hydrocarbons were detected.

4.4 Laboratory Results

The soil test results have been compared with contamination reference criteria published by the Australian and New Zealand Environmental Conservation Council (ANZECC, 1992) and the relevant Dutch standards (ANZECC, 1990). These criteria provide a guide to acceptable levels of contamination in soils. Victorian EPA criteria for off-site disposal of contaminated soils as clean fill or low level contaminated fill have also been provided (VicEPA, 1995).

The Victorian EPA (VICEPA) consider ANZECC B and Dutch B levels as investigation threshold for environmental concern. ANZECC B criteria are mainly based on potential environmental effects and, in particular, possible phytotoxic effects on plants. Where concentrations exceed these criteria, VICEPA regard contaminant concentrations as being elevated and further investigation may

8.



be required. Where concentrations exceed Dutch C criteria, contaminant concentrations are regarded as significant and some form of proactive site management or remediation may be required.

A summary of the soil analytical results are presented in Appendix B. The NATA certified laboratory results are included as Appendix C.

Test results indicate significant TPH concentrations, at levels exceeding Dutch C criteria, for samples collected from TP8 at depths of 0.6m in the sludge and from 1.0m in the natural soil profile. Elevated TPH concentrations were also detected for samples collected from TP6 at 0.3m depth and from TP14 at 0.2m depth at levels exceeding Dutch B criteria. TPH concentrations for samples collected from TP8, TP6 and TP14 are commensurate with VicEPA off-site disposal criteria for low level contaminated soil.

Consistent with the field soil vapour investigations, BTEX compounds were detected in visually observed sludge samples collected from TP8 and TP12 at depths of 0.6m and 0.7m respectively. However, concentrations were below Dutch B criteria. BTEX concentrations in all other samples tested were below laboratory detection limits.

5.0 DISCUSSION AND CONCLUSIONS

As discussed in Section 4.3, soil contamination has been gauged relative to ANZECC, Dutch and VicEPA criteria and the laboratory results for the limited samples tested indicate elevated TPH concentrations in the vicinity of locations TP8, TP6 and TP14 (refer Figure 3).

As observed during field investigations, the occurrence of sludge beneath the scoria cover is distributed across an area of approximately 1200 m². The sludge appears in the majority of cases as a relatively thin layer at the interface of the scoria cover and the underlying topsoil. The thickness of the sludge at this interface is generally 20 to 50 mm with maximum observed depth of 100 mm in the vicinity of TP8. At TP12 and TP13 the sludge was mixed with soil over an interval of up to 0.4m below the scoria cover. The laboratory results for a sample collected of the underlying natural soil from TP8 at 1m depth, however, also indicated that the sludge contamination has penetrated the underlying natural soil i.e. to a depth of approximately 0.4m below the scoria fill. The extent and depth of scoria cover and the thickness of visually observed black hydrocarbon sludge beneath the scoria cover is presented in Figure 4.

Coffey Partners International Pty Ltd

E3517/1-AD 7 August 1996

9.



On the basis of the observed thickness of hydrocarbon sludge, the estimated volume of sludge in the investigation area is likely to be in the range of 20 to 60 m³, based on a sludge thickness of between 0.02 and 0.05m. It must be noted that the scoria cover, as presented in Figure 4, varies considerably across the area of investigation.


For and on behalf of COFFEY PARTNERS INTERNATIONAL PTY LTD

10.




REFERENCES


- ANZECC, (1990). "Draft Australian Guidelines for the Assessment and Management of Contaminated Sites", publ Australian & New Zealand Environment and Conservation Council, National Health & Medical Research Council, June, 1990.
- ANZECC, (1992). "Australian and New Zealand Guidelines for the Assessment and Management of Contaminated Sites", publ Australian & New Zealand Environment and Conservation Council, National Health & Medical Research Council, January, 1992.
- Diomedes, (1996). "Excerpts from an Environmental Investigation of the C.F.A. Training College", Reference DA1108/SD3000, dated 27 June, 1996.
- VicEPA, (1995). "Classification of Wastes", Publication 448, Environment Protection Authority of Victoria, May.

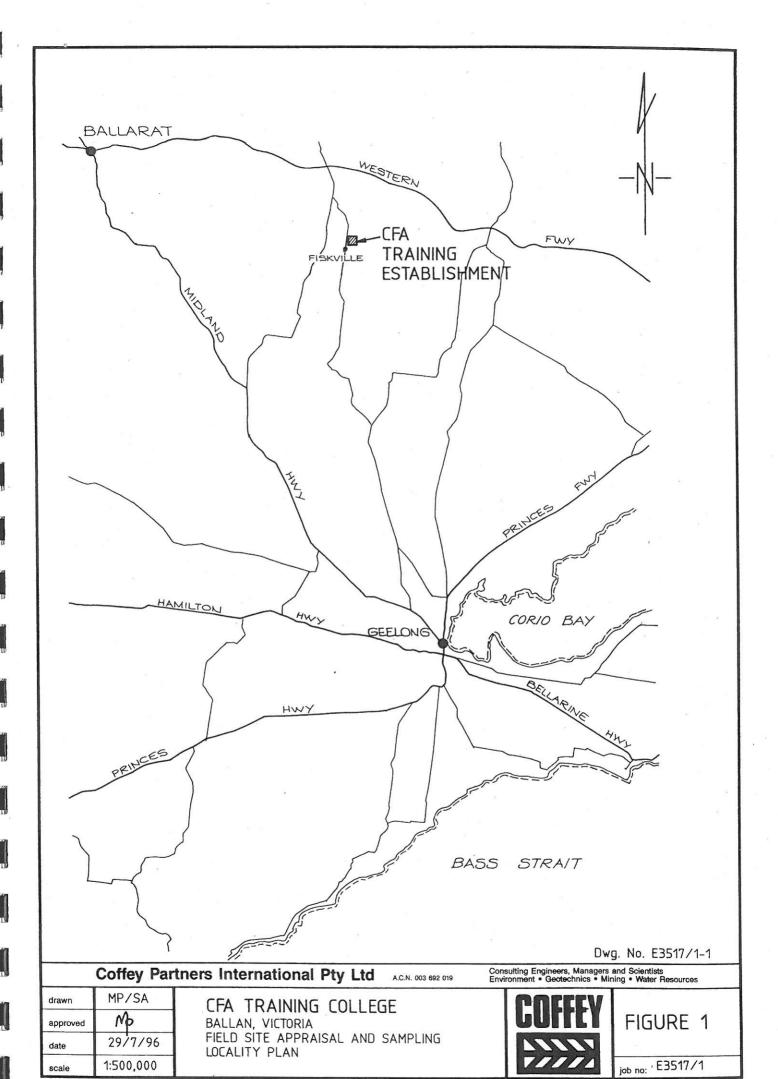


Copybook CB1988

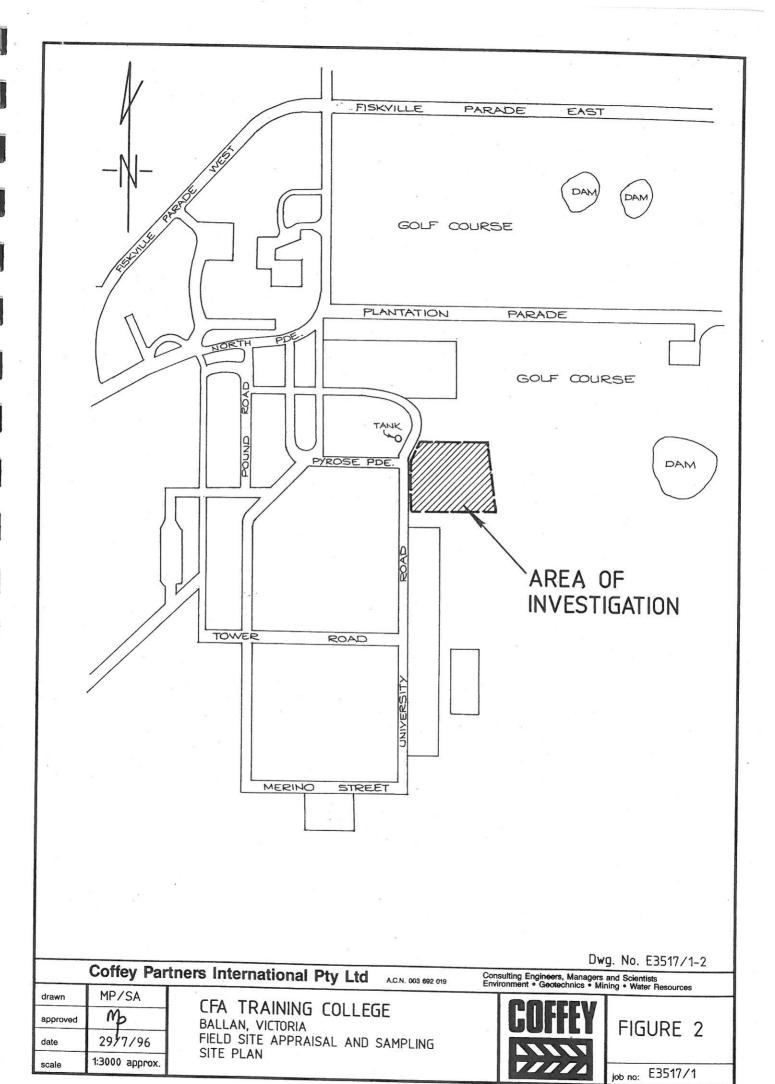

Copybook CBI988

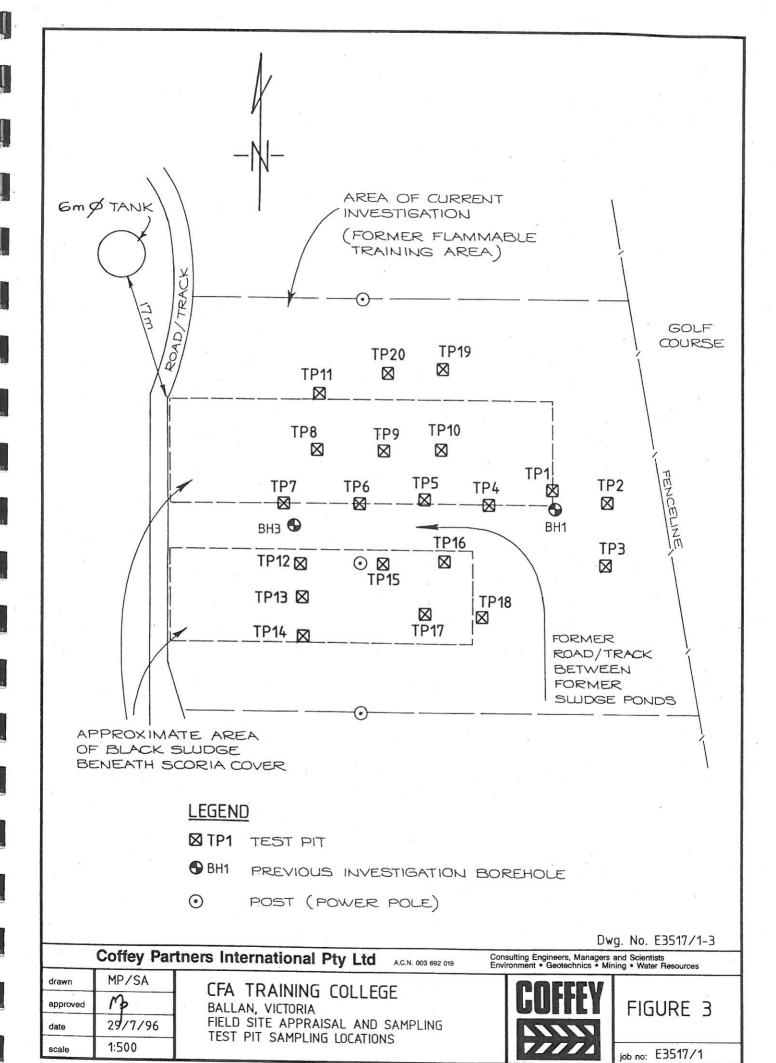

Copyhook CBI98

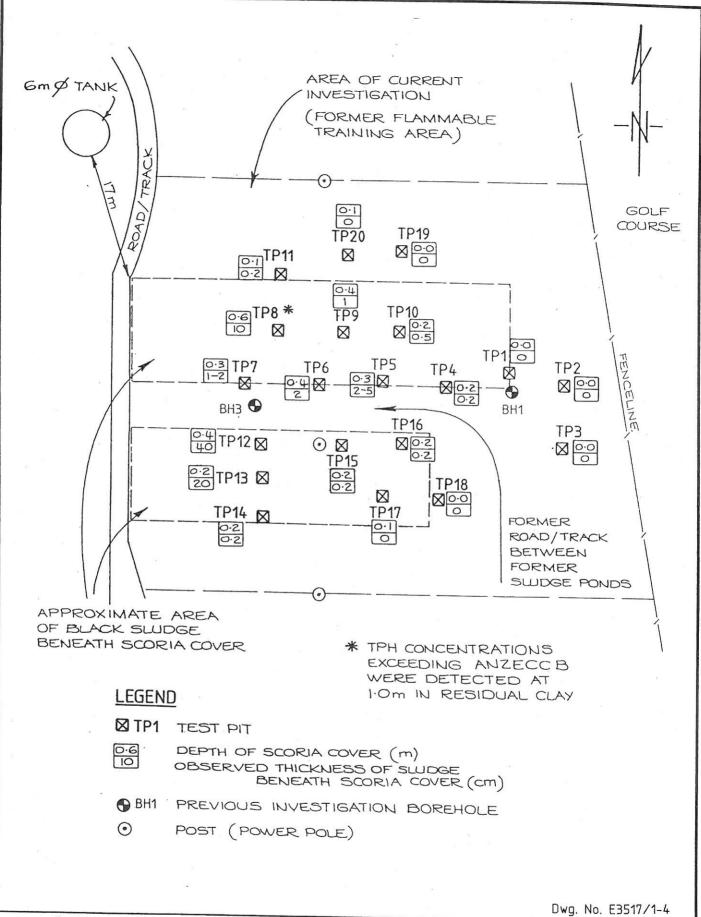

Coffey Partners International Pty Ltd

A.C.N. 003 692 019

Consulting Engineers, Managers and Scientists Environment • Geotechnics • Mining • Water Resources

drawn GE/SA
approved 7/8/96
scale 1:500

CFA TRAINING COLLEGE
BALLAN, VICTORIA
FIELD SITE APPRAISAL AND SAMPLING
EXTENT OF SLUDGE BENEATH SCORIA COVER



FIGURE 4

job no: E3517/1

important information about your environmental site assessment



These notes have been prepared by Coffey Partners International Pty. Ltd. (CPI) using guidelines prepared by ASFE; The Association of Engineering Firms Practicing in the Geosciences. They are offered to help you in the interpretation of your Environmental Site Assessment (ESA) reports.

REASONS FOR CONDUCTING AN ESA

ESA's are typically, though not exclusively, carried out in the following circumstances:

- as pre-acquisition assessments, on behalf of either purchaser or vendor, when a property is to be sold;
- as pre-development assessments when a property or area of land is to be redeveloped or have its use changed — for example, from a factory to a residential subdivision;
- as pre-development assessments of greenfield sites, to establish "baseline" conditions and assess environmental, geological and hydrological constraints to the development of, for example, a landfill; and
- as audits of the environmental effects of an ongoing operation.

Each of these circumstances requires a specific approach to the assessment of soil and ground-water contamination. In all cases, however, the objective is to identify and if possible quantify the risks which unrecognised contamination poses to the proposed activity. Such risks may be both financial, for example, clean-up costs or limitations on site use, and physical, for example, health risks to site users or the public.

THE LIMITATIONS OF AN ESA

Although the information provided by an ESA can reduce exposure to such risks, no ESA, however diligently carried out, can eliminate them. Even a rigorous professional assessment may fail to detect all contamination on a site. Contaminants may be present in area that were not surveyed or sampled, or may migrate to areas which showed no signs of contamination when sampled.

AN ESA REPORT IS BASED ON A UNIQUE SET OF PROJECT SPECIFIC FACTORS

Your environmental report should not be used:

- When the nature of the proposed development is changed, for example, if a residential development is proposed instead of a commercial one:
- when the size or configuration of the proposed development is altered;
- when the location or orientation of the proposed structure is modified;
- when there is a change of ownership; or
- for application to an adjacent site.

To help avoid costly problems, refer to your consultant to determine how any factors which have changed subsequent to the date of the report may affect its recommendations.

ESA "FINDINGS" ARE PROFESSIONAL ESTIMATES

Site assessment identifies actual subsurface conditions only at those points where samples are taken, when they are taken. Data derived through sampling and subsequent laboratory testing are interpreted by geologists, engineers or scientists who then render an opinion about overall subsurface conditions, the nature and extent of contamination, its likely impact on the proposed development and appropriate remediation measures. Actual conditions may differ from those inferred to exist, because no professional, no matter how qualified, and no subsurface exploration program, no matter how comprehensive, can reveal what is hidden by earth. rock and time. The actual interface between materials may be far more gradual or abrupt than a report indicates. Actual conditions in areas not sampled may differ from predictions. Nothing can be done to prevent the unanticipated, but steps can be taken to help minimise its impact. For this reason, owners should retain the services of their consultants through the development stage, to identify variances, conduct additional tests which may be needed, and to recommend solutions to problems encountered on site.



SUBSURFACE CONDITIONS CAN CHANGE

Subsurface conditions are changed by natural processes and the activity of man. Because an ESA report is based on conditions which existed at the time of subsurface exploration, decisions should not be based on an ESA report whose adequacy may have been affected by time. Speak with the consultant to learn if additional tests are advisable.

ESA SERVICES ARE PERFORMED FOR SPECIFIC PURPOSES AND PERSONS

Every study and ESA report is prepared in response to a specific Brief to meet the specific needs of specific individuals. A report prepared for a consulting civil engineer may not be adequate for a construction contractor, or even some other consulting civil engineer. A report should not be used by other persons for any purpose. No individual other than the client should apply a report even apparently for its intended purpose without first conferring with the consultant. No person should apply a report for any purpose other than that originally contemplated without first conferring with the consultant.

AN ESA REPORT IS SUBJECT TO MIS-INTERPRETATION

Costly problems can occur when design professionals develop their plans based on misinterpretations of an ESA. To help avoid these problems, the environmental consultant should be retained to work with appropriate design professionals to explain relevant findings and to review the adequacy of their plans and specifications relative to contamination issues.

LOGS SHOULD NOT BE SEPARATED FROM THE ENGINEERING REPORT

Final borehole or test pit logs are developed by environmental scientists, engineers or geologists based upon their interpretation of field logs (assembled by site personnel) and laboratory evaluation of field samples. Only final logs are customarily included in our reports. These logs should not under any circumstances be redrawn for inclusion in site remediation or other design drawings, because drafters may commit errors or omissions in the transfer process. Although photographic reproduction eliminates this problem, it does nothing to minimise the possibility of contractors misinterpreting the logs during bid preparation. When this occurs, delays, disputes and unanticipated costs are the all-too-frequent result.

To reduce the likelihood of boring log misinterpretation, the complete report must be available to persons or organisations involved in the project, such as contractors, for their use. Those who do not provide such access may proceed under the mistaken impression that simply disclaiming responsibility for the accuracy of subsurface information always insulates them from attendant liability. Providing all the available information to persons and organisations such as contractors helps prevent costly construction problems and the adversarial attitudes which may aggravate them to disproportionate scale.

READ RESPONSIBILITY CLAUSES CLOSELY

Because an ESA is based extensively on judgement and opinion, it is necessarily less exact than other disciplines. This situation has resulted in wholly unwarranted claims being lodged against consultants. To help prevent this problem, model clauses have been developed for use in written transmittals. These are not exculpatory clauses designed to foist liabilities onto some other party. Rather, they are definitive clauses which identify where your consultant's responsibilities begin and end. Their use helps all parties involved recognise their individual responsibilities and take appropriate action. Some of these definitive clauses are likely to appear in your ESA report, and you are encouraged to read them closely. Your consultant will be pleased to give full and frank answers to your questions.



APPENDIX A

Coffey Partners International Pty Ltd

E3517/1-AD 7 August 1996



APPENDIX A

BOREHOLE LOGS

descriptive terms soil and rock



explanation

sheet 1

SOIL DESCRIPTIONS

Classification of Material based on Unified Classification System (refer SAA Site Investigation Code AS1726-1975 Add. No. 1 Table D1)

Moisture Condition based on appearance of soil.

drv

Looks and feels dry; cohesive soils usually hard, powdery or friable, granular soils run freely through hands.

moist

Soil feels cool, darkened in colour; cohesive soils usually weakened by moisture, granular soils tend to cohere, but one

gets no free water on hand on remoulding.

wet

Soil feels cool, darkened in colour; cohesive soils weakened, granular soils tend to cohere, free water collects on hands when remoulding.

Consistency based on unconfined compressive strength (Qu) (generally estimated or measured by hand penetrometer).

term	very soft	soft	firm	stif	very stiff	hard
Qu kPa	25		50	100	200	400

If soil crumbles on test without meaningful result, it is described as friable.

Density Index (generally estimated or based on penetrometer result).

term	very loose	loose	medium dense	dense	very dense
density ind	ex ID % 15	5 ;	35	65	85

ROCK DESCRIPTIONS

Weathering based on visual assessment.

term

criterion

Fresh:

Rock substance unaffected by weathering.

Slightly Weathered:

Rock substance affected by weathering to the extent that partial staining or partial discolouration of the rock substance usually by limonite has taken place. The colour and texture of the fresh rock is recognisable;

strength properties are essentially those of the fresh rock substance.

Moderately Weathered:

Rock substance affected by weathering to the extent that staining extends throughout whole of the rock

substance and the original colour of the fresh rock is no longer recognisable.

Highly Weathered:

Rock substance affected by weathering to the extent that limonite staining or bleaching affects the whole of the rock substance and signs of chemical or physical decomposition of individual minerals are usually evident. Porosity and strength may be increased or decreased when compared to the fresh rock substance, usually as a result of the leaching or deposition of iron. The colour and strength of the original fresh rock

substance is no longer recognisable.

Extremely Weathered:

Rock substance affected by weathering to the extent that the rock exhibits soil properties, i.e. it can be remoulded and can be classified according to the Unified Classification System, but the texture of the

original rock is still evident.

Strength based on point load strength index, corrected to 50mm diameter - Is(50) (refer to I.S.R.M., Commission on Standardisation of Laboratory and Field Tests, Suggested Methods for Determining the Uniaxial Compressive Strength of Rock Materials and the Point Load Strength Index, Committee on Laboratory Tests Document No. 1) (Generally estimated: × indicates test result).

classification	extremely low	very low	low	medium	high	very high	extremely high
Is (50) MPa	0.03	3 0.1	0	.3	1	3	10

The unconfined compressive strength is typically about 20 × I_{S50} but the multiplier may range, for different rock types, from as low as 4 to as high as 30.

Defect Spacing

classification spacing m


extremely close	very close	close	medium	wide	very wide	extremely wide
0.0	3 0.1	0.3		1	3	10

Defect description uses terms contained on AS1726 table D2 to describe nature of defect (fault, joint, crushed zone, clay seam (etc.) and character (roughness, extent, coating etc.).

COFFEY

explanation sheet 2

graphic symbols soil and rock

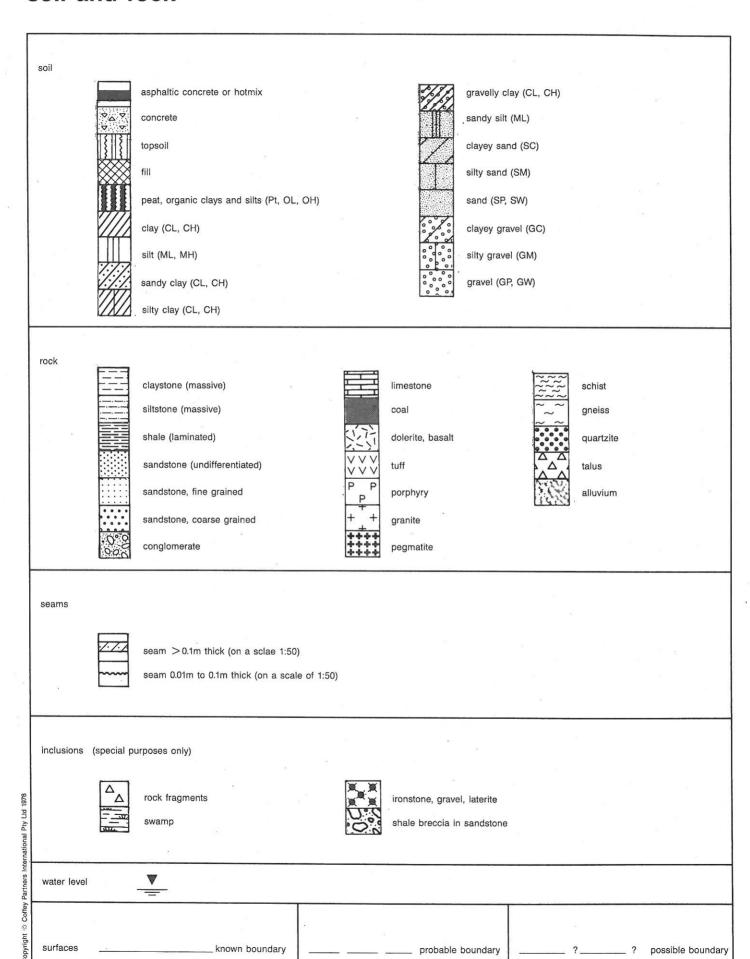

		(D ₃₀) ² Between 1.& 3 D ₁₀ × D ₆₀	for GW.	Above "A" line with Pi between 4 and 7	requiring use of dual symbols.	(D ₃₀) ² Between 1 & 3	for SW.	Above "A" line with	are borderline cases requiring use of dual symbols.		80		MIT					80 90 100 1 soils)
	LABORATORY CLASSIFICATION CRITERIA	$c_{\rm u} = \frac{D60}{D10}$ Greater than 4 $c_{\rm c} =$	Not meeting all gradation requirements for GW	Atterberg limits below "A" line or Ip less than 4.	Atterberg limits above "A" line with Ip greater than 7.	$c_{u} = \frac{D60}{D10}$ Greater than 6 $c_{c} = \frac{(D30)^{2}}{D_{10} \times D}$	Not meeting all gradation requirements for SW.	Atterberg limits below "A" line or Ip less than 4.	Atterberg limits above "A" line vrith Ip greater than 7.			Low Medium High	COMPARING SOILS AT EQUAL LIQUID LIMIT Toughness and dry strength increase with increasing plasticity index	H)		HW JO	MIL MIL OCT	10 20 30 40 50 60 70 80 WL LIQUID LIMIT WLASTICITY CHART (For laboratory classification of fine grained soils)
		gnirinpa isi,	SW, SP. SW, SC. SW, SC.	GW, GP, GM, GC, Borderlin use of du			%	anshiss nehter %S1 of d	97				20	\$ 	30	20	2 ° °	10 CITY CHAR
		Jrve.	o eziz nie	from gra	bnes bns 0.0 nsd1 1	of gravel	centages percenta	naq anim no gnibi	neted neged	/ H =	I BHI		ď	NDEX	וכודא ו	rsa⊿q		PLASTI
DESCRIPTION	INFORMATION REQUIRED FOR DESCRIBING SOILS	SYMBOL Give typical name, indicate approximate percentages of sand and gravel, max. size.	and		mation on moisture condition, degree of compactness, strati- fication, cementation, odour.	Give local or geologic name and/ other pertinent descriptive information. Example: SM,-Cavelly Silty SAND coarse to fine, pale brown, about 20% strong manular gravel particles — 10 mm maximum size, rounded and submanular sand, about 15% non- plastic fines, moist, dense, alluvial sand.					SYMBOL Give typical name, indicate degree and character of particity colour amount and cine				ment descriptive infor-	CL—Sandy CLAY of low plasticity, pale grey and brown; Sand fine to madium trans of fine and dry	firm, numerous vertical root holes; (FILL).	
SOIL CLASSIFICATION INCLUDING IDENTIFICATION AND DESCRIPTION	TYPICAL NAMES	Well graded gravels, gravel—sand mixtures, little or no fines.	Poorly graded gravels, gravel—sand mixtures, little or no fines.	Silty gravels, poorly graded gravel–sand–silt mixtures.	Clayey gravels, poorly graded gravel—sand—clay mixtures.	Well graded sands, gravelly sands, little or no fines.	Poorly graded sands, gravelly sands, little or no fines.	Silty sands, poorly graded sand—silt mixtures.	Clayey sands, poorly graded sand—clay mixtures.			Inorganic sifts and very fine sands, rock flour, silty or clayey fine sands with low plasticity. Silts of low to medium Liquid Limit.	Inorganic clays of low to medium plasticity, * gravelly clays, sandy clays, silty clays.	Organic silts and organic silt $-$ clays of low to medium plasticity.	Inorganic silts, micaceous or diatomaceous fine sandy or silty soils, silts of high Liquid Limit.	Inorganic clays of high plasticity. *	Organic clays of high plasticity. *	Peat and other highly organic soils.
	GROUP	GW	db .	В	25	SW	S	SM	SS			ML	75	9	ME.	5	Н	4
	mass)	stantial amounts	ge of sizes with	on procedures	rocedures	stantial amounts	ge of sizes with	ion procedures	rocedures	. 0.2 mm	TOUGHNESS †	None	Medium	Low	Low to medium	High	Low to medium	odour, spongy us texture.
	EDURES ctions on estimated	Wide range in grain size and substantial amounts of all intermediate particle sizes.	Predominantly one size or a range of sizes with some intermediate sizes missing.	Non-plastic fines (for identification procedures see ML below).	Plastic fines (for identification procedures see CL below).	Wide range in grain sizes and substantial amounts of all intermediate particle sizes.	Predominantly one size or a range of sizes with some intermediate sizes missing.	Non-plastic fines (for identification procedures see ML below).	Plastic fines (for identification procedures see CL below).	IDENTIFICATION PROCEDURES ON FRACTIONS < 0.2 mm	DILATANCY ‡	Quick to slow	None to very slow	Slow	Slow to none	None	None to very slow	Readily identified by colour, odour, spongy feel and frequently by fibrous texture.
	FIELD IDENTIFICATION PROCEDURES larger than 60 mm and basing fractions on				Plastic fines (for see CL below).			100	Page 2000000000000000000000000000000000000	ON PROCEDURES	STRENGTH †	None to Low	Medium to high	Low to medium	Low to medium	High to very high	Medium to high	Readily iden feel and fr
	FIELD IDENTIFICATION PROCEDURES (Excluding particles larger than 60 mm and basing fractions on estimated mass	noitoer	VELS i coarse f mm. CLE	GRAY an half o than 2.0	nt sooM negsel zi rAAD rAAD HTIW	s naked e	ole to the	SAI an half of than 2. Than 2. Than 2. Than 2. SEE SEE SEE SEE SEE SEE SEE SEE SEE SE	allest par	ws :	edt tu	CLAYS	oitreq m	m 90.0 ə	SYA-	nan 50% MMD CI AND CI quid limi	STLTS	HIGHLY ORGANIC SOILS
					DENIAF			-	.,	-1				Janian Janian		₩03 BEC	i+ oxo(√	I

1. Boundary classifications – Soils possessing characteristics of two groups are designated by combinations of group symbols. For example GW—GC, well graded gravel-sand mixture with clay binder.

* Low plasticity — Liquid Limit WL less than 35%, Medlum plasticity — WL between 35% and 50%

After removing particles larger than 0.2 mm size, a specimen of soil about 10cm's in size is moulded to the consistency of butty. If too dry, water must be added and if sticky, the specimen should be spread out in a thin layer and allowed to lose some motisture by evaporation. Then the specimen is rolled out by hand on a smooth surface or between the palm into a thread about 3 mm in diameter. The thread is than folded and reolled repeatedly. During this manipulation the moisture content is gradually reduced and the specimen stiffens; finally loses its plasticity, and crumbles when the plastic limit is reached. † TOUGHNESS (Consistency near plastic limit) FIELD IDENTIFICATION PROCEDURES FOR

FINE GRAINED SOILS OR FRACTIONS

These procedures are to be performed on the minus 0.2 mm size particles. For field classification purposes, screening is not intended, simply remove by hand the coarse particles that interfere with the tests.

然

a slight kneading action continued until the lump cumples. The tougher the thread near the plastic limit and the stiffer the lump when it finally cumbles, the more potent is the coloidal clay fraction in the soil.

Weakness of the thread at the plastic limit and quick loss of coherence of the lump below the plastic limit indicate either inorganic clay of low plasticity, or materials such as kaolin-type clays and organic clays of low occur below the Atine.

After the thread crumbles, the pieces should be lumped together and

Coffey Partners International Consulting Engineers in the geotechnical sciences

† DILATANCY (Reaction to shaking)

After removing particles larger than 0.2 mm size, prepare a pat of moist soil with a volume of 10 cm³. Add enough water if necessary to make the soil with a volume of 10 cm³. Add enough water if necessary to make the soil soft but not sticky.

Place the part in the cape palm of one hand and shake horizontally, striking vigorously against the other hand several times. A positive reaction consists of the appearance of water on the surface of the patt which changes to a livery consistency and becomes glossy. When the sample is queezed between the fingers, the water and gloss disappear from the surface, the pat stiffers, and finally it cracks or crumbias. The rapidity of appearance of water during shaking and of its disappearance during squeezing assist in identifying the character of the fines in a soil.

Very fine clear sands give the outskest and most disinct reaction whereas a plastic clay has no reaction. Inogenic sits, such as a typical rock flour, show a moderately quick reaction.

† DRY STRENGTH (Crushing characteristics)

Adapted from A.S. 1726-1981 (App.D)

After removing particles larger than 0.2 mm size, mould a pat of soil to the consistency of burty, adding water if necessary. Allow the part of dry completely by oven, sun, or air drying, and then test its strength by treasting and curunding between the fingers. This strength is a measure of the character and quantity of the colloidal fraction contained in the soil. The dry strength increase with increasing plasticity. All plip dry strength is characteristic for clays of the CH group. A lypical inorganic silt possesses only very slight dry strength. A lypical silt have about the same slight dry strength, can be distinguished by the feel when powdering the distinguished by the feel when prowdering the distinguished by the feel when prowdering the associated flour.

Ptγ.

International

Partners

Coffey

Copyri

0

AB rockbolts

water inflow

MO

D

۷n

medium dense

very dense

dense

plastic limit

liquid limit

Wo

pit no TP1

sheet of 1 client office job no: E3517/1 C.F.A. TRAINING COLLEGE principal: pit commenced: 17/7/96 project: pit completed: 17/7/96 FIELD SITE APPRAISAL & SAMPLING, BALLAN pit location: logged by: REFER TO DRAWING NO. E3517/1-3 checked by: equipment type and model: CASE 480D BACKHOE R.L.Surface: excavation dimensions: NOT MEASURED m long 0.8 m wide orientation: datum: Apenetro-meter classificati Symbol penetrat material method samples, Water depth metres structure and graphic soil type:plasticity or particle characteristics additional observations tests, etc colour, secondary and minor components 1234 9889 8 D FILL: SILTY CLAY, high plasticity, yellow, mottled St grey, some red-orange, SILTY CLAY: medium plasticity, brown, 8s CL Fb TOPSOIL CL SILTY CLAY: medium plasticity, grey, St SILTY CLAY: high plasticity, yellow-brown, mottled SUBSOIL CH VSt RESIDUAL orange-yellow. SILTY CLAY: medium plasticity, yellow, St BASALT: brown, moderately to highly weathered TERTIARY BASALT Pit TP1 Terminated at METHOD PENETRATION SAMPLES, TESTS, ETC natural exposure CLASSIFICATION CONSISTENCY/DENSITY INDEX existing excavation SYMBOLS AND SOIL undisturbed sample (mm) very soft _little resistance ranging to _very slow progress BH backhoe bucket DESCRIPTION soft D disturbed sample bulldozer blade based on unified firm bulk sample bulldozer ripper classification system St environmental sample stiff WATER excavator VSt VS very stiff vane shear HA hand auger D none observed MOISTURE Н hard dynamic penetrometer hand tools not measured X D Fb SUPPORT field density dry friable $\underline{\underline{\mathbb{V}}}$ water level VI moist very loose water sample SH shoring SC shotcrete wet loose N Nil no support water outflow

C.F.A. TRAINING COLLEGE

client:

Ptv.

International

Partners

Coffey '

ight

Copyri

(3)

VODOA

pit no

TP2

sheet

very dense

E3517/1

17/7/96

principal: pit commenced: project: FIELD SITE APPRAISAL & SAMPLING, BALLAN pit completed: 17/7/96 pit location: REFER TO DRAWING NO. E3517/1-3 logged by: equipment type and model: checked by: CASE 480D BACKHOE excavation dimensions: m long A.L.Surface: NOT MEASURED 0.8 m wide orientation: datum: classificati Symbol penetrat material A hand Spenetro-meter samples, Water depth structure and graphic soil type:plasticity or particle characteristics tests, etc additional observations colour, secondary and minor components 1234 田 0 2882 CL SILTY CLAY: medium plasticity, dark brown, M Fh TOPSOIL SILTY CLAY: medium plasticity, grey-brown, CL St SILTY CLAY: high plasticity, yellow and grey, mottled orange, SUBSOIL CH VSt RESIDUAL Basalt floaters, approx. 200-300mm in the clay SILTY CLAY: medium plasticity, yellow, CL St BASALT: brown, moderately to highly weathered TERTIARY BASALT Pit TP2 Terminated at 2.40 m METHOD PENETRATION SAMPLES, TESTS, ETC natural exposure CLASSIFICATION CONSISTENCY/DENSITY INDEX X existing excavation SYMBOLS AND SOIL ВН **VS** backhoe bucket little resistance undisturbed sample (mm) very soft DESCRIPTION В D ranging to _very slow progress disturbed sample S bulldozer blade soft based on unified Bs bulldozer ripper bulk sample firm Ε WATER environmental sample classification system St excavator stiff HA VS VSt hand auger 0 vane shear none observed very stiff MOISTURE ΗT DP dynamic penetrometer hand tools not measured hard SUPPORT 0 FN field density dry Fb friable ∇ water level SH shoring SC shotcrete WS moist VL water sample very loose Nil no support wet water outflow loose AB rockbolts water inflow Wp plastic limit MD medium dense liquid limit D dense

PŁy.

International

Partners

Coffey

Copyright

(0)

OFFEV AND NO. E35 pit no

TP3

sheet 1 of 1

client: E3517/1 C.F.A. TRAINING COLLEGE pit commenced: principal: 17/7/96 pit completed: project: FIELD SITE APPRAISAL & SAMPLING, BALLAN 17/7/96 logged by: pit location: GWE REFER TO DRAWING NO. E3517/1-3 PCT checked by: CASE 480D BACKHOE equipment type and model: R.L.Surface: excavation dimensions: NOT MEASURED m long 0.8 m wide orientation: datum: classificatio Symbol Appenetro-meter graphic log penetrat material Support samples. structure and Water depth soil type:plasticity or particle characteristics additional observations tests, etc colour, secondary and minor components 1234 9889 픎 0 SILTY CLAY: medium plasticity, brown, TOPSOIL CL SILTY CLAY: medium plasticity, grey, St SUBSOIL SILTY CLAY: high plasticity, yellow-grey, mottled orange-yellow, СН VSt RESIDUAL Pit bottomed on basalt Pit TP3 Terminated at 1.90 m METHOD PENETRATION SAMPLES, TESTS, ETC CLASSIFICATION natural exposure CONSISTENCY/DENSITY INDEX SYMBOLS AND SOIL existing excavation 2 3 VS very soft _little resistance ranging to _very slow progress undisturbed sample (mm) BH DESCRIPTION backhoe bucket S soft Π disturbed sample В bulldozer blade based on unified firm Bs bulk sample bulldozer ripper classification system St stiff WATER environmental sample excavator **VSt** very stiff VS vane shear n HA MOISTURE hand auger none observed Н hard dynamic penetrometer HT hand tools not measured Fb friable dry FD field density SUPPORT water level ∇ VL. very loose moist water sample SH shoring SC shotcrete wet loose Nil no support water outflow MD Wp medium dense plastic limit RB rockbolts water inflow dense liquid limit very dense



pit no

TP4

sheet 1 of 1

E3517/1 C.F.A. TRAINING COLLEGE pit commenced: principal: pit completed: 17/7/96 project: FIELD SITE APPRAISAL & SAMPLING, BALLAN logged by: GWE pit location: REFER TO DRAWING NO. E3517/1-3 checked by: BCA equipment type and model: CASE 4800 BACKHOE R.L.Surface: NOT MEASURED excavation dimensions: m long 0.8 m wide orientation: datum: 0 consistency/ density index Apenetro-meter classificati Symbol material penetrat structure and samples Water graphic 1 soil type:plasticity or particle characteristics additional observations tests, etc colour, secondary and minor components 1234 **6886** D FILL: GRAVELLY CLAY, medium plasticity, red, gravel SCORIA FILL fine to coarse grained, SILTY CLAY: medium plasticity, brown, with a trace (approx. 2mm thick) of black, hydrocarbon sludge at the surface CL Fb TOPSOIL CL St CH SUBSOIL SILTY CLAY: medium plasticity, grey, VSt SILTY CLAY: high plasticity, yellow-grey, mottled orange-yellow, RESIDUAL Pit bottomed on basalt Pit TP4 Terminated at 2.00 m Pty. International METHOD PENETRATION SAMPLES, TESTS, ETC CLASSIFICATION natural exposure CONSISTENCY/DENSITY INDEX SYMBOLS AND SOIL existing excavation VS very soft undisturbed sample (mm) backhoe bucket little resistance DESCRIPTION soft disturbed sample ranging to _very slow progress bulldozer blade based on unified firm bulk sample bulldozer ripper classification system stiff environmental sample Copyright Coffey WATER excavator **VSt** very stiff ٧S vane shear MOISTURE 0 hand auger none observed hard OP dynamic penetrometer HT hand tools SUPPORT X not measured Fb D friable dry FO field density $\bar{\underline{\Psi}}$ water level VL. very loose moist SH shoring water sample SC shotcrete loose wet T. W Nil no support water outflow MD medium dense Wp plastic limit RB rockbolts (2) water inflow D dense liquid limit very dense

ional

Partners

Coffey

Copyright

0

pit no

very dense

sheet 1 of 1 office job no: client: E3517/1 C.F.A. TRAINING COLLEGE pit commenced: 17/7/96 principal: pit completed: project: 17/7/96 FIELD SITE APPRAISAL & SAMPLING, BALLAN logged by: pit location: REFER TO DRAWING NO. E3517/1-3 checked by: equipment type and model: CASE 4800 BACKHOE A.L.Surface: excavation dimensions: NOT MEASURED m long 0.8 m wide orientation: datum: penetrati classificati Symbol Apenetro-meter material samples. structure and depth graphic soil type:plasticity or particle characteristics additional observations tests, etc colour, secondary and minor components 234 2000 FILL: SANDY GRAVEL, fine to coarse grained, red, sand, fine to coarse grained, with some clay, medium GW MD SCORIA FILL plasticity, F SILTY CLAY: medium plasticity, brown, with 20mm to 50mm of black, hydrocarbon sludge incorporated into CL. Fb TOPSOIL CL SILTY CLAY: medium plasticity, grey, St SUBSOIL SILTY CLAY: high plasticity, brown-yellow, mottled orange-yellow, CH VSt RESIDUAL Pit bottomed on basalt Pit TP5 Terminated at 2.50 m METHOD PENETRATION SAMPLES, TESTS, ETC CLASSIFICATION natural exposure CONSISTENCY/DENSITY INDEX SYMBOLS AND SOIL existing excavation VS undisturbed sample (mm) very soft DESCRIPTION BH little resistance backhoe bucket soft D disturbed sample ranging to _very slow progress bulldozer blade based on unified Bs firm bulk sample bulldozer ripper St classification system stiff Ε WATER environmental sample excavator VSt very stiff hand auger VS D vane shear MOISTURE none observed Н hard' NP dynamic penetrometer hand tools X not measured 0 dry Fb friable FD SUPPORT field density $\bar{\underline{\Psi}}$ water level moist VL. very loose SH shoring WS water sample SC shotcrete loose wet Nil no support water outflow Wp MD plastic limit medium dense RB rockbolts water inflow dense liquid limit

-88

pit no

sheet 1 of 1

office job no: E3517/1 client: C.F.A. TRAINING COLLEGE pit commenced: 17/7/96 principal: pit completed: 17/7/96 project: FIELD SITE APPRAISAL & SAMPLING, BALLAN logged by: pit location REFER TO DRAWING NO. E3517/1-3 checked by: equipment type and model: CASE 480D BACKHOE R.L.Surface: NOT MEASURED excavation dimensions: m long 0.8 m wide orientation: consistency/ density index Spenetro-meter lassificati symbol material hand structure and penetrati method samples. Water soil type:plasticity or particle characteristics additional observations depth graphic tests, etc colour, secondary and minor components 1234 **5888** FILL: SANDY GRAVEL, fine to coarse grained, red, sand, fine to coarse grained, with some clay, medium 폾 D MD SCORIA FILL Bs SILTY CLAY: medium plasticity, brown, with black hydrocarbon contamination of upper 20mm CLAYEY SANDY GRAVEL: fine to medium grained, brown-grey, sand, fine to coarse grained, clay weedium plasticity, with buckshot gravel 2-5mm SILTY CLAY: high plasticity, yellow-grey, mottled or announced by the same of CL Fb TOPSOIL GW MD SUBSOIL VSt Bs RESIDUAL Pit bottomed on basalt Pit TP6 · Terminated at 2.80 m 3 ional METHOD PENETRATION CLASSIFICATION SYMBOLS AND SOIL SAMPLES, TESTS, ETC CONSISTENCY/DENSITY INDEX natural exposure VS very soft existing excavation DESCRIPTION undisturbed sample (mm) _little resistance ranging to _very slow progress soft backhoe bucket disturbed sample based on unified firm bulldozer blade Bs bulk sample St stiff bulldozer ripper classification system environmental sample very stiff WATER VSt Coffey excavator VS vane shear MOISTURE Н hard D none observed hand auger DP dynamic penetrometer Fh friable not measured dry hand tools FD field density VL. SUPPORT very loose water level moist ∇ water sample Copyr wet lonse SH shoring SC shotcrete MD water outflow plastic limit medium dense Nil no support n dense water inflow (3) liquid limit AB rockbolts ۷Ŋ very dense

E3517/1

office job no:

pit no

TP7

sheet 1 of 1

client: C.F.A. TRAINING COLLEGE pit commenced: 17/7/98 principal: 17/7/96 pit completed: project: FIELD SITE APPRAISAL & SAMPLING, BALLAN logged by: REFER TO DRAWING NO. E3517/1-3 pit location: checked by: equipment type and model: CASE 480D BACKHOF R.L.Surface: NOT MEASURED excavation dimensions: m long 0.8 m wide orientation: datum: consistency/ density index Apenetro-meter classification Symbol material structure and penetrat samoles additional observations water soil type:plasticity or particle characteristics tests, etc colour, secondary and minor components 1234 2000 FILL: SANDY GRAVEL, fine to coarse grained, red-brown, sand, fine to coarse grained, with some MD SCORIA and SOIL FILL medium plasticity, clay, yellow-brown SILTY CLAY: medium plasticity, brown, with black, hydrocarbon sludge, approximately 10-20mm incorporated into surface CL Fb / TOPSOIL/MIXED SOIL ₽ CL St SILTY CLAY: medium plasticity, grey,
SILTY CLAY: high plasticity, yellow-grey, mottled CH VSt RESIDUAL orange-yellow. Bottomed on basalt Pit TP7 Terminated at 2.60 m METHOD PENETRATION SAMPLES, TESTS, ETC CLASSIFICATION CONSISTENCY/DENSITY INDEX natural exposure SYMBOLS AND SOIL very soft existing excavation undisturbed sample (mm) DESCRIPTION soft little resistance backhoe bucket disturbed sample ranging to _very slow progress firm based on unified bulldozer blade Bs bulk sample classification system St stiff bulldozer ripper environmental sample WATER VSt very stiff Coffey excavator vane shear MOISTURE 0 hard none observed hand auger dynamic penetrometer Fb friable hand tools not measured dry field density ٧L very loose SUPPORT $\underline{\underline{\Psi}}$ water level moist water sample loose SH shoring SC shotcrete wet MO medium dense Nil no support water outflow plastic limit dense AB rockbolts water inflow liquid limit VD very dense

pit no
TP8
sheet 1 of 1

office job no: E3517/1 client: C.F.A. TRAINING COLLEGE pit commenced: 17/7/96 principal: pit completed: 17/7/96 project: FIELD SITE APPRAISAL & SAMPLING, BALLAN BC P logged by: pit location: REFER TO DRAWING NO. E3517/1-3 checked by: equipment type and model: CASE 480D BACKHOE A.L.Surface: NOT MEASURED excavation dimensions: 2 m long 0.8 m wide orientation: datum: consistency/ density index Apenetro-meter classificati Symbol material penetrat structure and samples, depth graphic soil type: plasticity or particle characteristics additional observations tests, etc colour, secondary and minor components 1234 99999 FILL: CLAYEY SANDY GRAYEL, fine to coarse grained, red, sand, fine to coarse grained, clay medium plasticity, red MD SCORIA FILL SILTY CLAY: medium plasticity, brown, with black, hydrocarbon sludge possibly diesel sludge incorporated between 0.5m and 0.7m Bs CL Fb TOPSOIL CH SILTY CLAY: high plasticity, yellow-grey, mottled-orange-yellow VSt RESIDUAL Bs D Bottomed on basalt Pit TP8 Terminated at 2.50 m 3 Ptv METHOD PENETRATION SAMPLES, TESTS, ETC. CLASSIFICATION CONSISTENCY/DENSITY INDEX natural exposure SYMBOLS AND SOIL VS existing excavation very soft undisturbed sample (mm) _little resistance ranging to _very slow progress DESCRIPTION BH backhoe bucket S soft 0 disturbed sample B bulldozer blade based on unified firm Bs bulk sample Я St bulldozer ripper classification system stiff E WATER environmental sample fey excavator VSt very stiff VS vane shear HA hand auger 0 none observed Н hard ė NP dynamic penetrometer not measured hand tools D Fb friable dry FD field density SUPPORT water level VL. very loose ∇ moist WS water sample SH shoring SC shotcrete loose **yet** water outflow MD Nil no support medium dense plastic limit AB rockbolts water inflow dense liquid limit VD very dense

E3517/1

pit no

TP9

sheet 1 nf 1

office job no: client: C.F.A. TRAINING COLLEGE pit commenced: 17/7/96 principal: pit completed: 17/7/96 project: FIELD SITE APPRAISAL & SAMPLING, BALLAN logged by: GWE pit location: REFER TO DRAWING NO. E3517/1-3 checked by: equipment type and model: CASE 4800 BACKHOE R.L.Surface: NOT MEASURED excavation dimensions: m long 0.8 m wide orientation: datum Apenetro-meter classificati Symbol material penetrat structure and samples water graphic soil type:plasticity or particle characteristics additional observations tests, etc colour, secondary and minor components 1234 2000 놂 FILL: CLAYEY SANDY GRAVEL, fine to coarse grained, red, sand, fine to coarse grained, clay medium plasticity, red SCORIA FILL SILTY CLAY: medium plasticity, brown, with black, hydrocarbon sludge, approximately 10mm thick CLAYEY SANDY GRAVEL: fine to coarse grained, brown-grey, sand, fine to coarse grained, clay medium plasticity. CL Fb TOPSOIL GC MO СН SUBSOIL/Buckshot pravel-laver-VSt SILTY CLAY: high plasticity, yellow-grey, mottled RESTOLIAL orange-yellow. D Pit bottomed on basalt Pit TP9 Terminated 2.30 m METHOD PENETRATION SAMPLES, TESTS, ETC CLASSIFICATION natural exposure CONSISTENCY/DENSITY INDEX SYMBOLS AND SOIL existing excavation VS very soft undisturbed sample (mm) little resistance DESCRIPTION BH backhoe bucket soft disturbed sample 0 ranging to _very slow progress bulldozer blade based on unified firm bulk sample classification system bulldozer ripper St stiff environmental sample WATER excavator VSt very stiff VS vane shear MOISTURE 0 Cof HA hand auger none observed hard dynamic penetrometer friable hand tools not measured Fb dry FD field density SUPPORT water level ٧L $\overline{\Psi}$ very loose moist Copyri water sample SH shoring SC shotcrete loose WPT Nil no support water outflow MD medium dense Wo plastic limit (2) RB rockbolts water inflow W] D dense liquid limit very dense

(3)

pit no

TP10

sheet 1 of 1

office job no: E3517/1 client: C.F.A. TRAINING COLLEGE pit commenced: 17/7/96 principal: pit completed: 17/7/96 project: FIELD SITE APPRAISAL & SAMPLING, BALLAN logged by: REFER TO DRAWING NO. E3517/1-3 pit location: checked by: equipment type and model: CASE 4800 BACKHOE NOT MEASURED excavation dimensions: 0.8 m wide orientation: datum: consistency/ density index hand Spenetro-meter classification symbol material penetrat structure and samples, Water graphic soil type:plasticity or particle characteristics additional observations tests, etc colour, secondary and minor components 234 9300 FILL: CLAYEY SANDY GRAVEL, fine to coarse grained, red, sand, fine to coarse grained, clay medium 0 MD SCORIA FILL red, sand, fine to coarse grained, clay medium <u>plasticity</u>, red

SILTY CLAY: medium plasticity, brown, with black, hydrocarbon (diesel) sludge approximately 5mm thick

SILTY CLAY: medium plasticity, brown-grey,

SILTY CLAY: high plasticity, yellow-grey, mottled CL Fb TOPSOIL CL St СН SUBSAIL VSt RESIDUAL orange-yellow, Pit bottomed on basalt Pit TP10 Terminated at 2.00 m **METHOD** PENETRATION SAMPLES, TESTS, ETC CLASSIFICATION CONSISTENCY/DENSITY INDEX natural exposure SYMBOLS AND SOIL DESCRIPTION existing excavation VS very soft undisturbed sample (mm) _little resistance ranging to _yery slow progress backhoe bucket S soft D disturbed sample bulldozer blade based on unified firm bulk sample bulldozer ripper St classification system stiff environmental sample WATER excavator VSt very stiff vane shear MOISTURE hand auger 0 none observed Н hard dynamic penetrometer hand tools X not measured Fb friable dry field density SUPPORT ∇ water level ٧L very loose moist water sample SH shoring SC shotcrete loose wet Nil no support water outflow MD medium dense plastic limit water inflow RB rockbolts D dense liquid limit VD very dense



pit no

TP11

sheet 1 of 1

office job no: E3517/1 client: C.F.A. TRAINING COLLEGE pit commenced: 17/7/96 principal: pit completed: 17/7/96 project: FIELD SITE APPRAISAL & SAMPLING, BALLAN logged by: pit location: REFER TO DRAWING NO. E3517/1-3 checked by: equipment type and model: CASE 480D BACKHOE R.L.Surface: NOT MEASURED excavation dimensions: m long 0.8 m wide orientation: datum: consistency/ density index Spenetro-meter material structure and penetrat Water samples. additional observations depth graphic] soil type: plasticity or particle characteristics tests, etc colour, secondary and minor components 1234 \$ 8,89 \$ 8,89 뀲 FILL: CLAYEY GRAVEL, fine to coarse grained, red, D GC MD SCORIA FILL clay high plasticity.

SILTY CLAY: medium plasticity, brown, with trace (approx. 2mm) of black, hydrocarbon sludge at CL Fb INDSOIL CL St SUBSOIL SILTY CLAY: medium plasticity, grey,
SILTY CLAY: high plasticity, yellow-grey, mottled
orange-yellow, CH VSt RESIDUAL Pit bottomed on basalt Pit TP11 Terminated at 1.60 m 3 International METHOD PENETRATION SAMPLES, TESTS, ETC CLASSIFICATION CONSISTENCY/DENSITY INDEX natural exposure SYMBOLS AND SOIL existing excavation YS very soft undisturbed sample (mm) DESCRIPTION _little resistance ranging to _very slow progress S soft backhoe bucket disturbed sample bulldozer blade firm based on unified Bs bulk sample bulldozer ripper St stiff classification system E environmental sample WATER VSt very stiff E excavator VS vane shear MOISTURE 0 none observed H HA hard Cof hand auger DP dynamic penetrometer not measured Fb friable n hand tools dry FD field density SUPPORT YL very loose water level moist WS water sample Copyri SH shoring SC shotcrete loose W wet Nil no support water outflow MD medium dense Wo plastic limit AB rockbolts water inflow 0 (2) WI liquid limit dense VD very dense

Pty.

International

Coffey

Copyri

pit no

of 1

sheet 1

office job no: E3517/1 client: C.F.A. TRAINING COLLEGE pit commenced: 17/7/96 principal: pit completed: 17/7/96 project: FIELD SITE APPRAISAL & SAMPLING, BALLAN logged by: pit location: REFER TO DRAWING NO. E3517/1-3 checked by: equipment type and model: CASE 4800 BACKHOE R.L.Surface: excavation dimensions: NOT MEASURED m long 0.8 m wide orientation: datum: hand Spenetro-meter classificati Symbol material penetrat structure and samples, depth graphic soil type:plasticity or particle characteristics additional observations tests, etc colour, secondary and minor components 1234 9355 GC FILL: CLAYEY SANDY GRAVEL, fine to coarse grained, red, sand, fine to coarse grained, clay medium plasticity, red MD SCORIA and SOIL FILL FILL: SILTY CLAY, medium to high plasticity, brown-yellow, mottled orange-yellow, containing black, hydrocarbon (diesel sludge) mixed with soil from 0.4m to 0.8m CL-CH F / St Bs 200mm cement pipe at approx. 1m Bs D Pit bottomed on basalt Pit TP12 Terminated at 1.40 m METHOD PENETRATION SAMPLES, TESTS, ETC CLASSIFICATION SYMBOLS AND SOIL N CONSISTENCY/DENSITY INDEX natural exposure existing excavation VS very soft undisturbed sample (mm) DESCRIPTION BH little resistance backhoe bucket S soft ranging to _very slow progress 0 disturbed sample bulldozer blade based on unified firm bulk sample bulldozer ripper R St classification system stiff environmental sample WATER excavator VSt very stiff vane shear 0 MOISTURE hand auger none observed Н hard dynamic penetrometer hand tools not measured X D Fb friable field density dry FD SUPPORT ∇ water level ٧L very loose moist water sample SH shoring SC shotcrete loose wet Nil no support N water outflow MD medium dense Wo plastic limit AB rockbolts water inflow D dense liquid limit very dense

International

Coffey Partners

Copyri



pit no

TP13

sheet 1 of 1

office job no: E3517/1 client: C.F.A. TRAINING COLLEGE oit commenced 17/7/96 principal: pit completed: 17/7/96 project: FIELD SITE APPRAISAL & SAMPLING, BALLAN logged by: GWE pit location: REFER TO DRAWING NO. E3517/1-3 B SP checked by: equipment type and model: CASE 480D BACKHOE R.L.Surface: NOT MEASURED excavation dimensions: 0.8 m wide orientation: datum: consistency/ density index classificati Symbol. hand Spenetro-meter penetrati material method samples, structure and Water depth graphic soil type:plasticity or particle characteristics additional observations tests, etc colour, secondary and minor components 1234 2000 FILL: CLAYEY GRAVEL, fine to coarse grained, red, clay, medium plasticity. MD SCORIA FILL SILTY CLAY: medium plasticity, brown, containing black, hydrocarbon sludge with strong odour, 0.2 to ĈL. Fb TOPSOIL Bs GC 0 4m MD CLAYEY GRAVEL: fine to coarse grained, brown-grey, clay, medium plasticity,
SILTY CLAY: high plasticity, brown-yellow,
brown-grey, mottled orange-yellow, SUBSOIL with buckshot gravel CH VSt RESIDUAL Bs D Pit bottomed on basalt Pit TP13 Terminated at 1.30 m 3 METHOD PENETRATION SAMPLES, TESTS, ETC CLASSIFICATION SYMBOLS AND SOIL DESCRIPTION natural exposure CONSISTENCY/DENSITY INDEX existing excavation VS very soft undisturbed sample (mm) _little resistance ranging to _very slow progress BH backhoe bucket 5 soft D disturbed sample R bulldozer blade based on unified firm bulk sample R bulldozer ripper classification system St stiff environmental sample Ε WATER excavator **VSt** very stiff VS vane shear MOISTURE HA hand auger D none observed DP dynamic penetrometer hand tools. not measured X Fb friable dry SUPPORT FD field density water level ∇ VL. very loose moist water sample SH shoring SC shotcrete loose Wet Nil no support water outflow MD medium dense Wp plastic limit AB rockbolts water inflow D dense liquid limit very dense

C.F.A. TRAINING COLLEGE

client:

Ltd. Pty. ional Internat

Partners

Coffey

Copyright

(2)

RB rockbolts

water inflow



pit no **TP14**

of 1

sheet 1

office job no:

plastic limit

liquid limit

0

VD

medium dense

very dense

dense

E3517/1

principal: pit commenced: 17/7/96 project: pit completed: FIELD SITE APPRAISAL & SAMPLING, BALLAN 17/7/96 pit location: logged by: REFER TO DRAWING NO. E3517/1-3 checked by: equipment type and model: CASE 4800 BACKHOE excavation dimensions: R.L.Surface: NOT MEASURED m long 0.8 m wide orientation: datum: penetration consistency/ density index Apenetro-meter classificati Symbol material samoles water structure and graphic] soil type:plasticity or particle characteristics additional observations tests, etc colour, secondary and minor components 1234 9888 D FILE: CLAYEY GRAVEL, fine to coarse grained, red, clay high plasticity. GC MO SCORIA FILL SILTY CLAY: medium plasticity, brown, containing traces of black, hydrocarbon staining (approx. 2mm) SILTY CLAY: high plasticity, yellow-brown, mottled Bs CL St TOPSOIL CH Pit TP14 Terminated at 1.00 m 5 METHOD PENETRATION SAMPLES, TESTS, ETC CLASSIFICATION SYMBOLS AND SOIL natural exposure CONSISTENCY/DENSITY INDEX existing excavation VS very soft little resistance undisturbed sample (mm) backhoe bucket DESCRIPTION S soft D ranging to _very slow progress bulldozer blade disturbed sample based on unified firm bulldozer ripper Bs bulk sample classification system St stiff WATER F environmental sample excavator VS very stiff vane shear hand auger D MOISTURE none observed hard NΡ dynamic penetrometer HT hand tools SUPPORT not measured FD dry friable field density water level ∇ VL. SH shoring moist WS water sample very loose N. Nil no support Wet loose water outflow MD Wp

Copyr



pit no TP15 1 of 1

client: office job no: E3517/1 C.F.A. TRAINING COLLEGE principal: pit commenced: 17/7/96 project: pit completed: FIELD SITE APPRAISAL & SAMPLING, BALLAN 17/7/96 pit location: logged by: REFER TO DRAWING NO. E3517/1-3 checked by: equipment type and model: CASE 480D BACKHOF excavation dimensions: R.L.Surface: NOT MEASURED 0.8 m wide orientation: classificati Symbol penetrati Apenetro-meter material samples. Water depth structure and soil type:plasticity or particle characteristics graphic additional observations tests, etc colour, secondary and minor components 1234 品 \$ 8 S S D FILL: CLAYEY GRAVEL, fine to coarse grained, red, clay high plasticity, MD SCORIA FILL SILTY CLAY: medium plasticity, brown, with a trace approx. 2mm] of black, hydrocarbon sludge SILTY CLAY: medium plasticity, brown-grey, SILTY CLAY: high plasticity, yellow-brown, mottled orange-yellow CL Fb TOPSOIL CL St SUBSOIL VSt RESIDUAL Pit TP15 Terminated at 0.80 m 1989 Ltd. Pty. Coffey Partners International METHOD PENETRATION SAMPLES, TESTS, ETC natural exposure CLASSIFICATION CONSISTENCY/DENSITY INDEX existing excavation SYMBOLS AND SOIL VS _little resistance ranging to _very slow progress backhoe bucket undisturbed sample (mm) very soft DESCRIPTION S n bulldozer blade disturbed sample soft based on unified bulldozer ripper bulk sample firm classification system St environmental sample WATER stiff excavator VSt hand auger HA very stiff vane shear none observed MOISTURE H hand tools dynamic penetrometer hard not measured D Fh SUPPORT field density dry friable water level V SH shoring SC shotcrete VL. moist very loose water sample wet Nil no support loose water outflow Wo plastic limit MD RB rockbolts medium dense water inflow WI liquid limit D dense VD very dense

engineering log - excavation Client: C.F.A. TRAIN



pit no

TP16

sheet 1 of 1

client: princip project pit loc equipme	oal: :: :atio		hns		FIE REF	.A. TRAIN LD SITE A ER TO DRA E 4800 BA	PRAISA		ING, BALLAN 3	р р 1	it comme it compl ogged by hecked b	nced: eted: :	17/7/96 17/7/96 GWE	
excavat					5		J.(10C	0.8	8 m wide orientation	1:			R.L.Surfac	ce: NOT MEASURED
method Societies	34		۳. ا	samples, tests, etc	i d	depth	graphic log	classification symbol	material soil type:plasticity or particle characteristic colour, secondary and minor components	5	mojsture condition	consistency/ density index	hand hand of penetro-	structure and additional observations
HH 8H		NIC	D					GC CL CL CH	FILL: CLAYEY GRAVEL, fine to coarse grained, red, clay high plasticity, SILTY CLAY: medium plasticity, brown, with a trac (approx. 2mm) of black, hydrocarbon contamination SILTY CLAY: medium plasticity, grey, SILTY CLAY: high plasticity, yellow-brown, mottle orange-yellow,	e 1	M	MD Fb St VSt	100 200 300 400	SCORIA FILL TOPSOIL SUBSOIL
						2			Pit TP16 Terminated at 0.60 m					
X e BH b B b B b B b E e BHA h	natur exist oulld oulld excav nand nand ring suppo	ing lozer lozer ator auge tool	exca ucke bla rip r s	ovation et ode	PEN 1 WAN D X	none not	4 1	i W	stance U undisturbed sample (mm) DESI D disturbed sample rogress Bs bulk sample E environmental sample	BOLS CRIPT ed on	unified ation sy dry moist wet	ystem c limit	COI VS S F St VS H FD VL MD D	NSISTENCY/DENSITY INDEX very soft soft firm stiff very stiff hard friable very loose loose medium dense dense very dense



pit no TP17

sheet 1 of 1

office job no: E3517/1 client: C.F.A. TRAINING COLLEGE pit commenced: 17/7/96 principal: pit completed: 17/7/96 project: FIELD SITE APPRAISAL & SAMPLING, BALLAN logged by: pit location: REFER TO DRAWING NO. E3517/1-3 checked by: equipment type and model: CASE 480D BACKHOE R.L.Surface: NOT MEASURED excavation dimensions: m long 0.8 m wide orientation: datum: Apenetro-meter classificati Symbol material penetrati structure and method samples. water soil type:plasticity or particle characteristics additional observations graphic tests, etc colour, secondary and minor components 1234 9889 D FILL: CLAYEY GRAVEL, fine to coarse grained, red, clay high plasticity, GC MD SCORIA FILL CL Fb SILTY CLAY: medium plasticity, brown. TOPSOIL SILTY CLAY: medium plasticity, brown-grey. CL St SUBSOIL CH SILTY CLAY: high plasticity, grey, VSt RESIDUAL Pit TP17 Terminated at 0.60 m Ltd. Pty. International METHOD PENETRATION SAMPLES, TESTS, ETC CLASSIFICATION CONSISTENCY/DENSITY INDEX natural exposure SYMBOLS AND SOIL very soft existing excavation undisturbed sample (mm) DESCRIPTION little resistance BH soft backhoe bucket D disturbed sample ranging to _very slow progress based on unified firm bulldozer blade bulk sample St stiff bulldozer ripper classification system environmental sample Coffey WATER VSt very stiff excavator vane shear MOISTURE D HΔ hand auger none observed hard dynamic penetrometer Fh hand tools not measured friable dry FD field density SUPPORT $\underline{\underline{\Psi}}$ water level VL very loose moist water sample SH shoring SC shotcrete wet loose MD Nil no support water outflow Wp plastic limit medium dense 9 AB rockbolts water inflow D dense liquid limit VD very dense



pit no

TP18

sheet 1 of 1

office job no: E3517/1 client: C.F.A. TRAINING COLLEGE pit commenced: 17/7/96 principal: pit completed: 17/7/96 project: FIELD SITE APPRAISAL & SAMPLING, BALLAN logged by: GWE pit location: REFER TO DRAWING NO. E3517/1-3 checked by: equipment type and model: CASE 480D BACKHOE R.L.Surface: NOT MEASURED excavation dimensions: 2 m long 0.8 m wide orientation: datum: consistency/ density index penetration Apenetro-meter classificati Symbol material structure and samples, water depth metres graphic soil type: plasticity or particle characteristics additional observations tests, etc colour, secondary and minor components 1234 5000 SILTY CLAY: medium plasticity, brown, contains some scoria gravel pieces in surface D Fb TOPSOIL SILTY CLAY: medium plasticity, brown-grey, CL St SUBSOIL SILTY CLAY: high plasticity, yellow-brown, mottled CH VSt RESIDUAL Pit TP18 Terminated at 0.60 m 3 1989

Ltd.			
Pty.			
International			
nat	METH	IOD	
te	N	natural	
5	X	existin	a
SS	BH	backhoe	
Ē	В	bulldoz	
E	R	bulldozi	
opyright Coffey Partners	Ε	excavati	
=	HA	hand aud	
2	HT	hand to	
6	SUPP	ORT	
5		shoring	2
3		no support	٠
0.0000		o ochhoi f	

N	natural exposure
X	existing excavation
BH	backhoe bucket
В	bulldozer blade
R	bulldozer ripper
E	excavator
HA	hand auger
HT	hand tools
SUPF	

AB rockbolts

E	excav	ator .	тррсі	WATE
HA	hand a	auger		D
HT SUP	hand 1	tools		X
SH	shoring	SC	shotcrete	$\frac{\Psi}{\bar{-}}$
	no suppo	rt		-4
RB	rockbolt	S		>

PENE	TR	ATIC	N	
1	2	3	4	little resistance ranging to very slow progress
WATE	R	0000	, obe	annuad.

- 1	very slow progres
WATER	
D	none observed
X	not measured
$\underline{\mathbb{V}}$	water level
4	water outflow
\triangleright	water inflow

U	undisturbed sample (mm)
D	disturbed sample
Bs	bulk sample
E	environmental sample
VS	vane shear
DP	dynamic nenetrometer

SAMPLES, TESTS, ETC

05	DUIK Sample
E	environmental sample
VS	vane shear
DP	dynamic penetrometer
FD	field density
WS	water sample

CLASSIFICATION
SYMBOLS AND SOIL
DESCRIPTION
based on unified
classification system

based on unifi	ed
classification	system
MOISTURE	
D	

MOISTURE	
D	dr
М.	mo

dry
moist
wet
plastic limit
liquid limit

L	1		
	CONSI	STENCY/DENSITY	INDEX
	VS	very soft	
	S	soft	
	F	firm	
	200		

13	very surt	
S	soft	
F	firm	
St	stiff	
VSt	very stiff	
Н	hard	
Fb	friable	
VL.	very loose	
L	loose	
MD	medium dense	
D	dense	
VD	very dense	
	S F St VSt H Fb VL L MD D	S soft F firm St stiff VSt very stiff H hard Fb friable VL very loose L loose MD medium dense D dense

C.F.A. TRAINING COLLEGE

client:

Pty. Ltd. 1989

International

Partners

Coffey

ight

Copyri

(0)



pit no

sheet 1 of 1

pit commenced: 17/7/96 principal: pit completed: 17/7/96 project: FIELD SITE APPRAISAL & SAMPLING, BALLAN logged by: pit location: REFER TO DRAWING NO. E3517/1-3 checked by: equipment type and model: CASE 4800 BACKHOE R.L.Surface: excavation dimensions: NOT MEASURED m long 0.8 m wide orientation: datum: Apenetro-meter classificati Symbol material penetrati method Support samples, structure and depth metres water soil type:plasticity or particle characteristics graphic additional observations tests, etc colour, secondary and minor components 1234 9889 8 D SILTY CLAY: medium plasticity, brown, containing some red scoria gravel in surface Fb TOPSOIL CL SILTY CLAY: medium plasticity, brown-grey, St SUBSOIL CH SILTY CLAY: high plasticity, grey, VSt RESIDUAL Pit TP19 Terminated at 0.60 m METHOD PENETRATION SAMPLES, TESTS, ETC CLASSIFICATION SYMBOLS AND SOIL natural exposure CONSISTENCY/DENSITY INDEX existing excavation VS very soft undisturbed sample (mm) ∟little resistance ranging to _very slow progress DESCRIPTION backhoe bucket S soft n disturbed sample bulldozer blade based on unified firm Bs bulk sample bulldozer ripper classification system St stiff environmental sample WATER excavator very stiff VS vane shear MOISTURE hand auger D none observed dynamic penetrometer hard hand tools not measured dry friable FD field density SUPPORT water level ٧L moist very loose SH shoring SC shotcrete water sample wet loose Nil no support water outflow MD WD plastic limit medium dense AB rockbolts water inflow D liquid limit dense very dense

Coffey Partners International Pty. Ltd.



TP20
sheet 1 of 1

office job no: client: E3517/1 C.F.A. TRAINING COLLEGE pit commenced: principal: 17/7/96 project: pit completed: FIELD SITE APPRAISAL & SAMPLING, BALLAN 17/7/96 logged by: pit location: REFER TO DRAWING NO. E3517/1-3 checked by: equipment type and model: CASE 4800 BACKHOE R.L.Surface: excavation dimensions: NOT MEASURED 0.8 m wide orientation: datum penetration classificati Symbol Apenetro-meter material method samples. Water structure and graphic soil type:plasticity or particle characteristics additional observations tests, etc colour, secondary and minor components 1234 00000 0 FILL: CLAYEY GRAVEL, fine to coarse grained, red, clay high plasticity. GC MD SCORIA FILL CL. SILTY CLAY: medium plasticity, brown, Fb TOPSOIL CL SILTY CLAY: medium plasticity, brown-grey, St SUBSOIL Pit TP20 Terminated at 0.50 m METHOD PENETRATION SAMPLES, TESTS, ETC CLASSIFICATION natural exposure CONSISTENCY/DENSITY INDEX SYMBOLS AND SOIL existing excavation VS very soft little resistance undisturbed sample (mm) backhoe bucket DESCRIPTION S soft disturbed sample ranging to _very slow progress bulldozer blade based on unified bulk sample firm bulldozer ripper classification system St stiff WATER environmental sample excavator VSt very stiff VS 0 vane shear hand auger MOISTURE none observed Н ΠP hard hand tools dynamic penetrometer not measured friable FD dry SUPPORT field density water level moist VL. very loose SH shoring SC shotcrete water sample wet loose Nil no support water outflow MD Wp plastic limit AB rockbolts medium dense water inflow D liquid limit dense very dense



APPENDIX B

E3517/1-AD 7 August 1996



APPENDIX B

SUMMARY OF SOIL PETROLEUM HYDROCARBON RESULTS

SUMMARY OF SOIL PETROLEUM HYDROCARBONS RESULTS

Location: CFA Training College, Ballan VIC

Job Reference : E3517/1 Results expressed in mg/kg dry weight



Depth	BENZENE	TOLUENE	ETHYL	XYLENES	ТРН	TPH	HAT	TPH
(E)			BENZENE		62-92	C10-C14	C16-C28	C29-C36
Lab Detection Limits:	0.02	0.02	0.02	0.02	20	20	20	20
ANZECC B	٠. ٦	. (L	Į	,		0007	
Dutch C	2 -	30	50	20	800			\ \ \ \ \ \ \ \ \ \ \ \ \ \ \ \ \ \ \
VicEPA (Clean Fill) { - VicEPA (Low Level Fill)	: 1		7	<u> </u>	100 1000		. 10000	j
9.0	, &	0.42	0.17	0.59	<20	610	42000	43000
1.0 <0.02	2	<0.02	<0.02	<0.02	<20	910	46000	41000
0.7 0.32	2	0.69	0.36	1.80	<20	< 20	160	100
1.1 <0.02	2	< 0.02	<0.02	<0.02	< 20	<20	< 20	<20
1.0 <0.02	7	<0.02	<0.02	<0.02	<20	<20	<20	< 20
0.3 <0.02	01	<0.02	< 0.02	<0.02	<20	<20	2100	790
0.8 <0.02	٠ دا	<0.02	<0.02	<0.02	< 20	<20	<20	< 20
0.8 <0.02	01	< 0.02	<0.02	<0.02	<20	<20	<20	< 20
0.3 <0.02	01	<0.02	<0.02	<0.02	<20	<20	170	300
0.2 <0.02	2	<0.02	<0.02	<0.02	<20	34	1000	1900
	ľ							



APPENDIX C

E3517/1-AD 7 August 1996



APPENDIX C

NATA CERTIFIED LABORATORY RESULTS



NATIONAL ANALYTICAL LABORATORIES PTY LTD

585 BLACKBURN ROAD NOTTING HILL VICTORIA AUSTRALIA 3168 TELEPHONE 03 9562 5899 FACSIMILE 03 9562 0336

CERTIFICATE OF ANALYSIS

DATE 29 July 1996

LABORATORY NUMBER

JULR8265

CLIENT

Coffey Partners International Pty Ltd

SAMPLE

Sample/s received 19/7/96 - Job Ref: 3517/1

METHODS

Benzene, Toluene, Ethyl Benzene, Xylene

NAL E106.01

Total Petroleum Hydrocarbons

NAL E104.52

RESULTS

Please refer to attached page/s for results

Approved By

CHIEF CHEMIST

Authorised By

MANAGING DIRECTOR

JULE8265...1 of3

National Association of Testing

Authorities, Australia

NATA ENDORSED DOCUMENT This document may not be reproduced except in full



Page: 2 of...3 FINAL REPORT

DATE:29/07/96 Client: COFFEY PARTNERS INTERNATIONAL PTY. LTD. Job Reference: E3517/1 Results expressed in mg/kg dry weight.

XYLENES	0.59	< 0.02	1.8	< 0.02	< 0.02	< 0.02	< 0.02	< 0.02	< 0.02	< 0.02	
ETHYL	0.17	< 0.02	0.36	< 0.02	< 0.02	< 0.05	< 0.02	< 0.02	< 0.02	< 0.02	
TOLUENE	0.42	< 0.02	69.0	< 0.02	< 0.02	< 0.02	< 0.02	< 0.02	< 0.02	< 0.02	
BENZENE	0.08	< 0.02	0.32	< 0.02	< 0.02	< 0.02	< 0.02	< 0.02	< 0.02	< 0.02	
TPH C29-C36	43000	41000	100	< 20	< 20	790	< 20	< 20	300	1900	
TPH C15-C28	42000	46000	160	< 20	< 20	2100	< 20	< 20	170	1000	
TPH C10-C14	610	910	< 20	< 20	< 20	< 20	< 20	< 20	< 20	34	
HAT 62-92	< 20	< 20	< 20	< 20	< 20	< 20	< 20	< 20	< 20	< 20	
ABID Received Sample	TP8 0.6-P	TP8 1.0-P	TP12 0.7-P	TP12 1.1-P	TP13 1.0-P	TP6 0.3-P	TP6 0.8-P	TP5 0.8-P	TP1 0.3-P	TP14 0.2-P	
Received	19/07/96	19/07/96	19/07/96	19/07/96	19/07/96	19/07/96	19/07/96	19/07/96	19/01/96	19/07/96	
LABID	JULE8265	JULE8266	JULE8267	JULE8268	JULE8269	JULE8270	JULE8271	JULE8272	JULE8273	JULE8274	

. A blank space indicates no test performed.



QUALITY ASSURANCE REPORT

Page: 3 of...3 FINAL REPORT

DATE :29/07/96 Client : COFFEY PARTNERS INTERNATIONAL PTY. LTD. Job Reference : E3517/1

spike/JULE8273 Expected Result % Recovery Rel % Difference spike/JULE8605 Expected Result duplt/JULE8273 spike/JULE8273 Expected Result % Recovery % Recovery 1.6 sr 2.0 J 80.0 < 0.02 BENZENE TOLUENE ETHYL XYLENES BENZENE < 0.02 < 0.02 0.78 0.95 82.1 < 0.02 0.84 1.0 84.0 < 0.02 < 0.02 1.1 80.0 < 0.02 < 0.02 TPH C29-C36 260 300 14.3 220 0 300 310 310 300 TPH C15-C28 140 170 19.4 110 110 0 170 170 170 0 170 TPH C10-C14 < 20 < 20 0 × 20 × 20 × 20 × 20 TPH C6-C9 < 20 730 740 98.6 < 20 730 740 98.6 < 20 QA/QC SPIKE QA/QC SPIKE BLANK BLANK Results expressed in mg/kg dry weight. LABID Received Sample TP1 0.3-P BLANK BLANK 19/07/96 19/07/96 19/07/96 19/07/96 JULE8605 19/07/96 19/02/196 19/01/96 96/10/61 19/07/96 96/10/61 96/20/61 96/20/61 96/10/61 19/07/96 96/1/0/6 JULE8606 JULE8606 JULE8672 JULE8273 JULE8672 JULE8605 JULE8674 JULE8674 JULE8674 JULE8273 JULE8606 ULE8671 JULE8673 JULE8673 JULE8273 **TULE8673**

A blank space indicates no test performed.